


SOUTH ELEVATION



WEST ELEVATION



NORTH ELEVATION

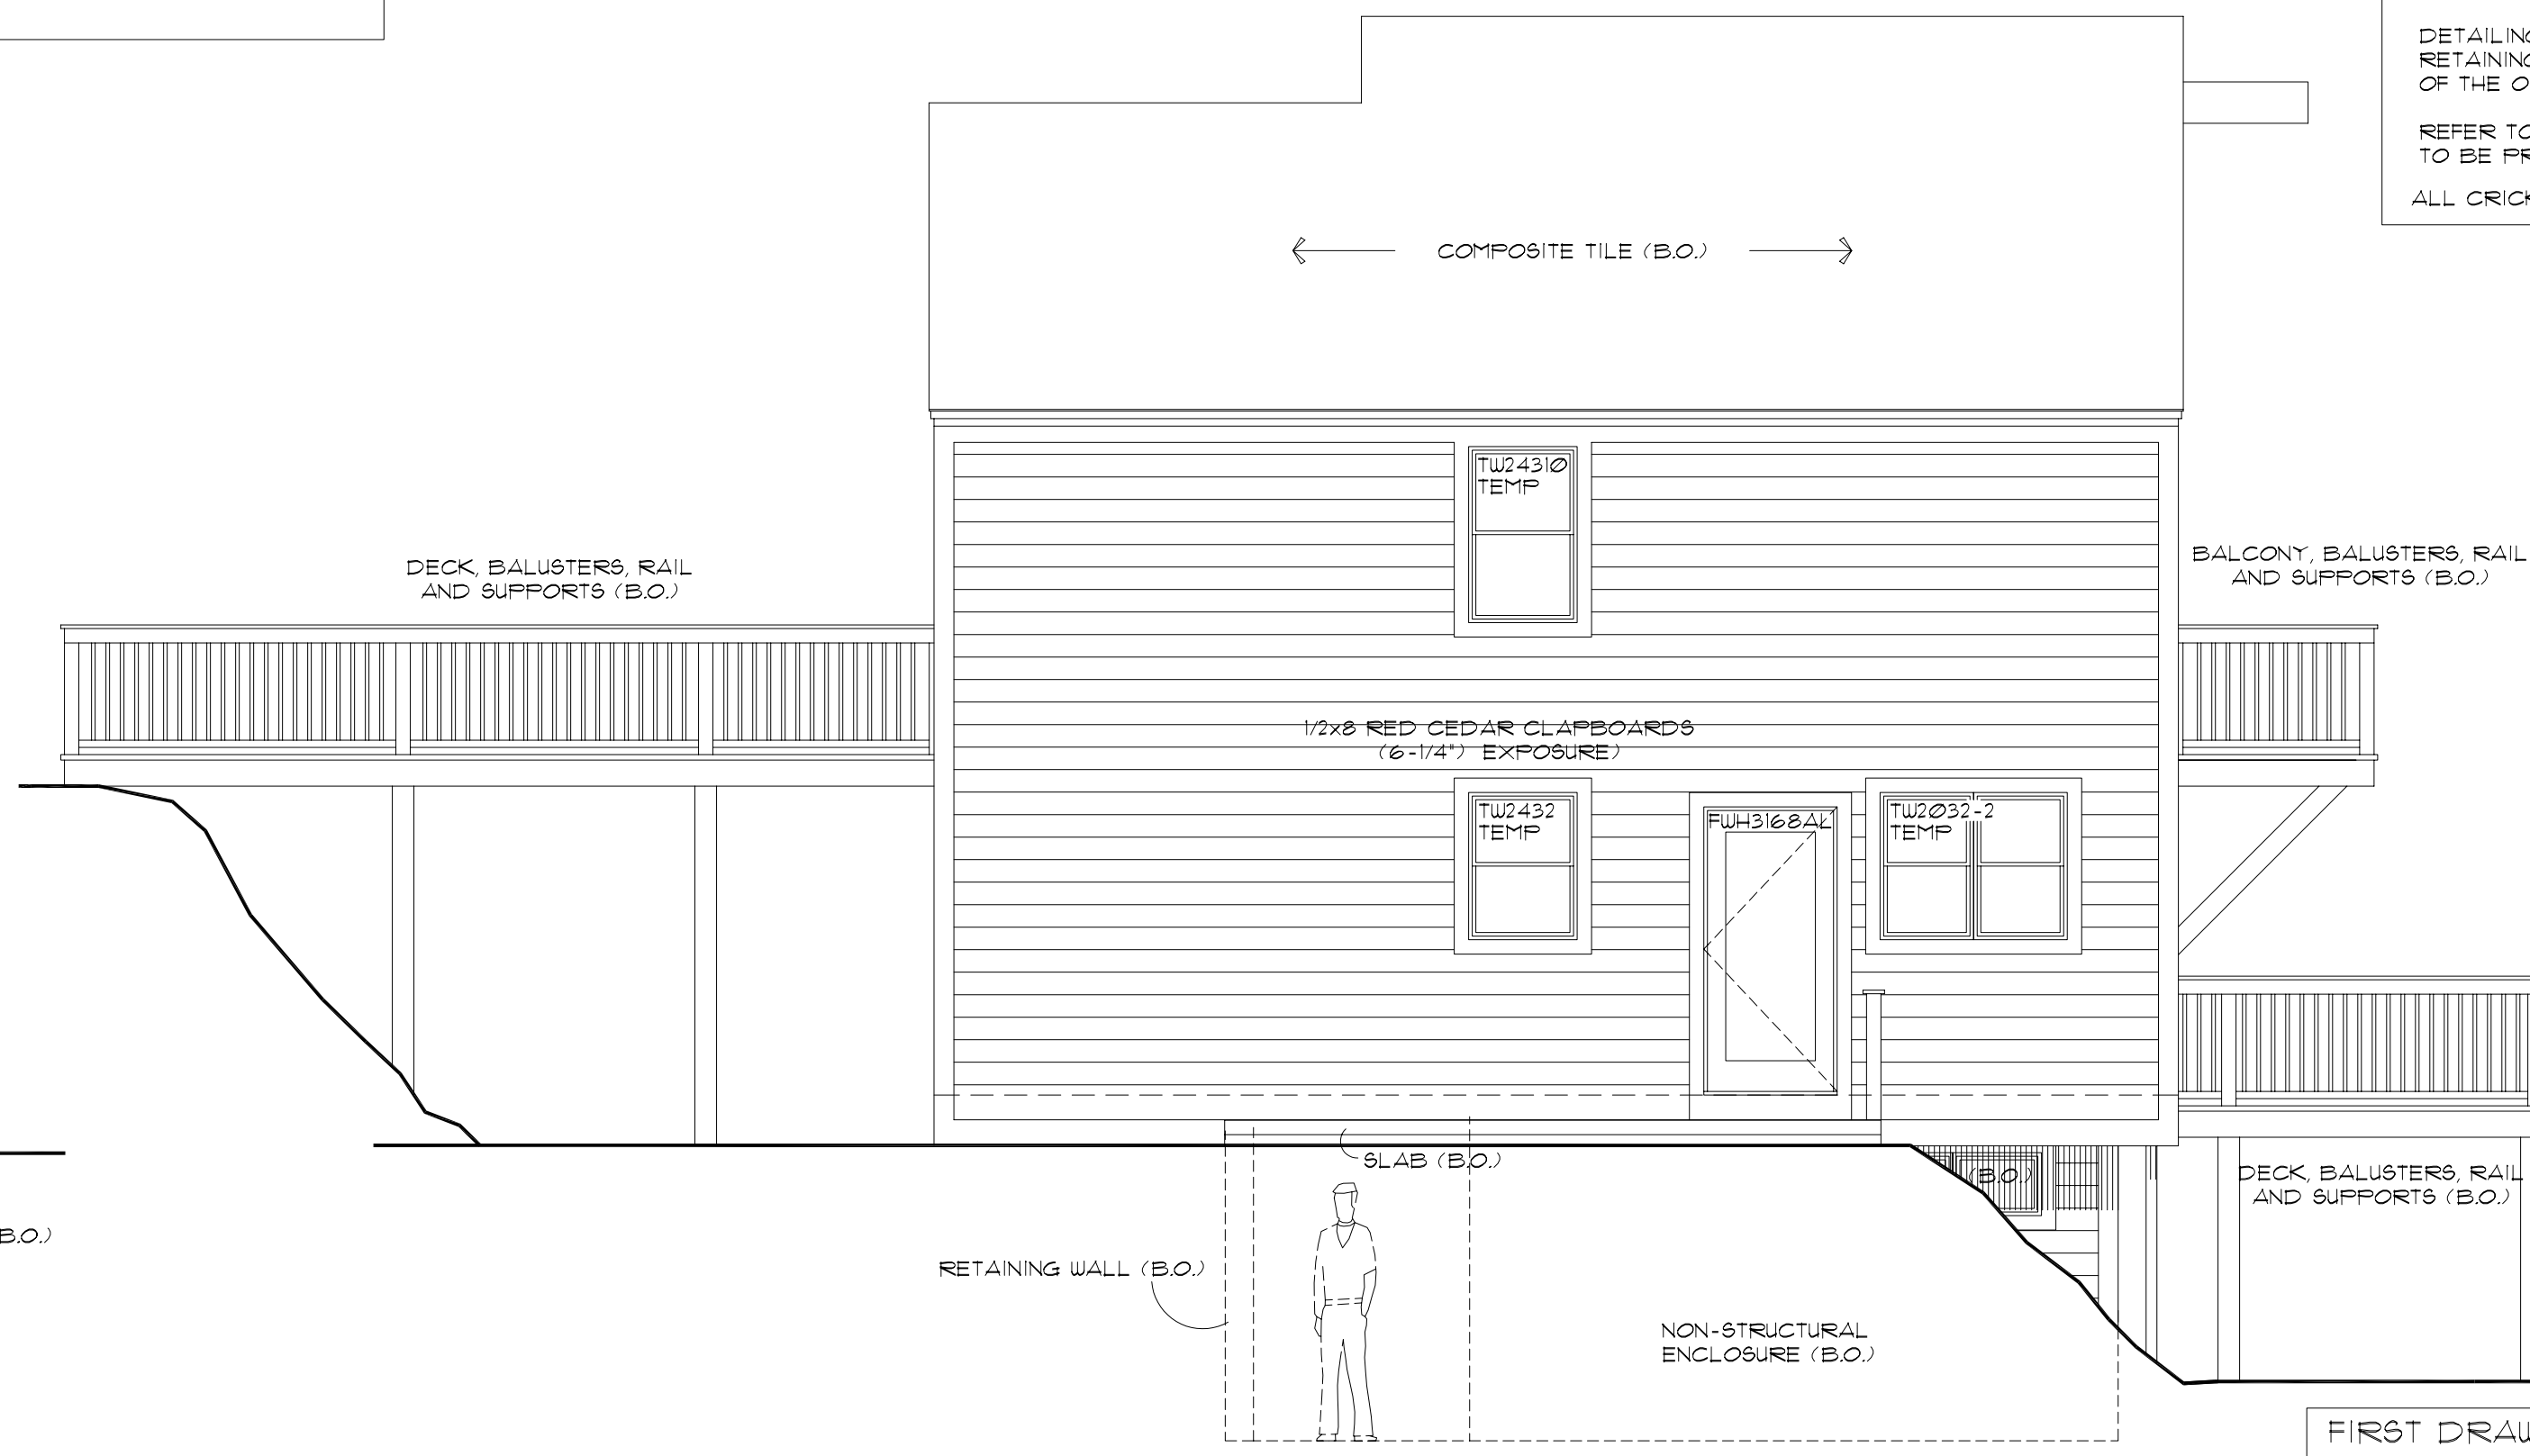

EAST ELEVATION

ALL MILLWORK (B.O.)

CHIMNEYS AND ALL STONE AND/OR BRICK WORK IS BY OTHERS (B.O.)
 FINISH GRADE TO BE DETERMINED AT JOB SITE. ALL GRADES TO PROVIDE PROPER DRAINAGE AWAY FROM FOUNDATION.
 ALL EXTERIOR DECKS, STEPS, RAILS AND SUPPORTS ARE BY OTHERS (B.O.) AND SHOULD MEET STATE AND LOCAL CODES.
 ANY JOINING OF WINDOW UNITS (MULLINGS) IS TO BE DONE AT SITE BY OTHERS (B.O.).
 ALL DORMERS, COVERED ENTRIES, AND SCREENED PORCHES ARE BY OTHERS (B.O.), UNLESS NOTED OTHERWISE.
 DETAILING AND ENGINEERING OF ALL / ANY RETAINING WALLS ARE THE RESPONSIBILITY OF THE OWNER/BUILDER.
 REFER TO COVER SHEET FOR MATERIALS TO BE PROVIDED BY TIMBERPEG.
 ALL CRICKETS ARE BY OTHERS (B.O.)

FIRST DRAW	
03/05	chr
REVISIONS	
06/10/05	EO
06/28/05	JRT
07/01/05	JRT
07/12/05	JRT

COPYRIGHT T-Peg, INC. © 2005

CHRIS OSTWALD
 ELEVATIONS
 B16K8, A1ZK9, CUSTOM 516x12

SCALE: 1/4" = 1'-0"
 DO NOT SCALE
 DIMENSIONS
 FROM BLUEPRINTS

TIMBERPEG
 The Artisans of Post & Beam

TIMBERPEG EAST, INC. CLAREMONT, NJ
 TIMBERPEG SOUTH, INC. FLETCHER, NC
 TIMBERPEG WEST, INC. FT. COLLINS, CO
 TIMBERPEG PACIFIC, INC. RENO, NV

THIS DRAWING OR THE UNDERLYING DESIGN
 CANNOT BE COPIED OR USED TO BUILD AN
 IDENTICAL OR SUBSTANTIALLY SIMILAR STRUCTURE
 REGARDLESS OF CONSTRUCTION METHOD,
 WITHOUT T-PEG, INC.'S WRITTEN PERMISSION.
 COPYRIGHT © 2005 T-PEG, INC.

DWG. NO.
 3

PROJ. NAME
 OSTWALD

PROJECT NO.
 5259