


NORTH ELEVATION

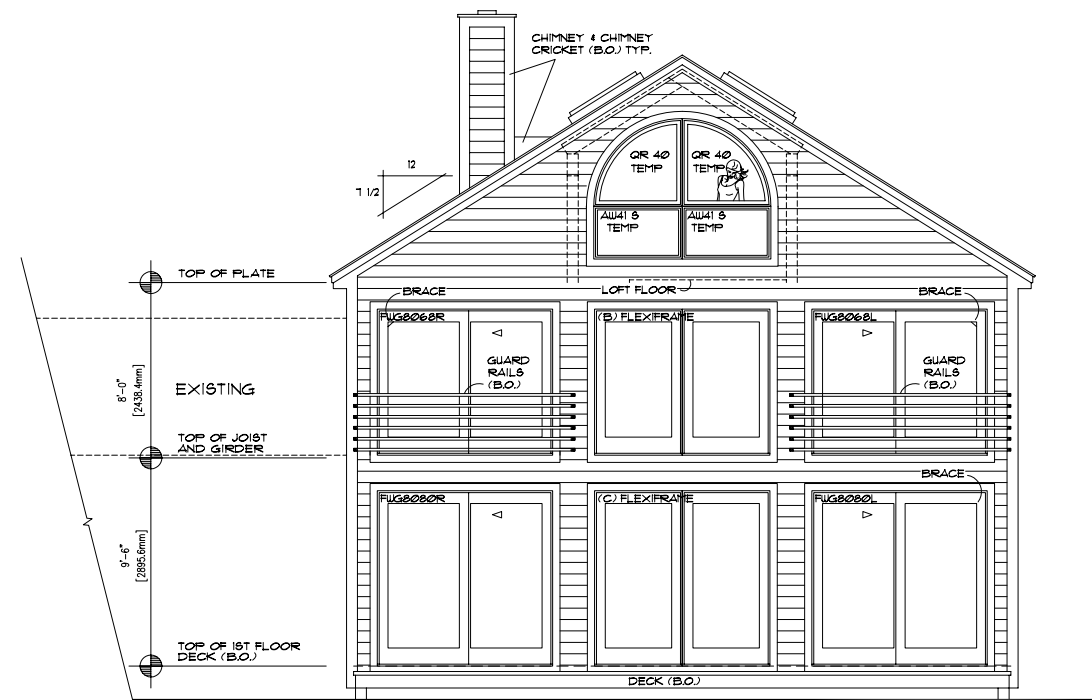

PROJECT WEST

CHIMNEYS AND ALL STONE AND/OR BRICK WORK IS BY OTHERS (B.O.)

FINISH GRADE TO BE DETERMINED AT JOB SITE. ALL GRADES TO PROVIDE PROPER DRAINAGE AWAY FROM FOUNDATION.

ALL EXTERIOR DECKS, STEPS, RAILS AND SUPPORTS ARE BY OTHERS (B.O.) AND SHOULD MEET STATE AND LOCAL CODES

ANY JOINING OF WINDOW UNITS (MULLING) IS TO BE DONE AT SITE BY OTHERS (B.O.)

ALL DORMERS, COVERED ENTRIES, AND SCREENED PORCHES ARE BY OTHERS (B.O.) UNLESS NOTED OTHERWISE.

DETAILING AND ENGINEERING OF ALL / ANY RETAINING WALLS ARE THE RESPONSIBILITY OF THE OWNER/BUILDER.

REFER TO COVER SHEET FOR MATERIALS TO BE PROVIDED BY TIMBERPEG.

ALL CRICKETS ARE BY OTHERS (B.O.)

FIRST DRAW	
0125.05	jel
REVISIONS	
0310.05	clb
0322.05	DR

COPYRIGHT T-Peg, INC. © 2005

WISHANGER LODGE

ELEVATIONS

P30K8

SCALE: 1/4" = 1'-0"

DO NOT SCALE FROM BLUEPRINTS

TIMBERPEG
The Artisans of Post & Beam

TIMBERPEG EAST INC. CLAREMONT, N.H.
TIMBERPEG SOUTH INC. FLETCHER, N.C.
TIMBERPEG PACIFIC INC. BEND, N.Y.



THIS DRAWING OR THE UNDERLYING DESIGN CANNOT BE COPIED OR USED TO BUILD AN IDENTICAL OR SIMILAR STRUCTURE WITHOUT THE WRITTEN PERMISSION OF T-Peg, Inc. & WRITTEN PERMISSION. COPYRIGHT © 2005 T-PEG, INC.

DWG. NO.

6

PROJ. NAME
WISHANGER

PROJECT NO.
5033

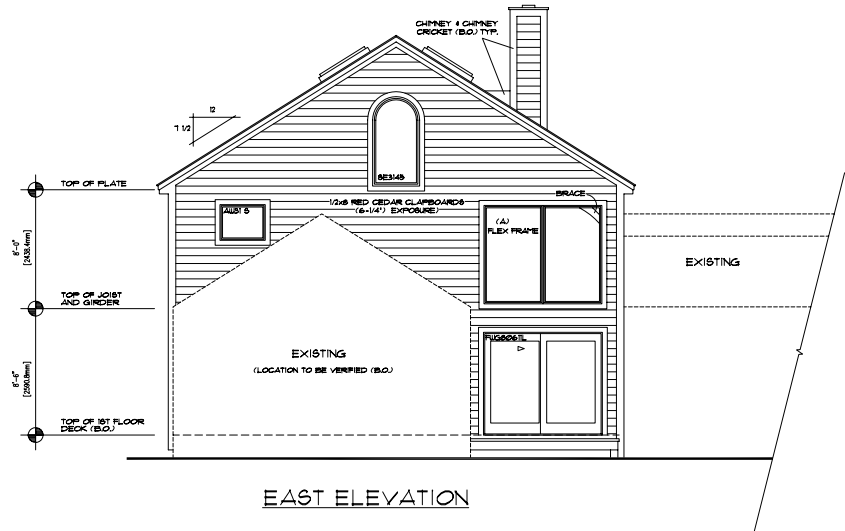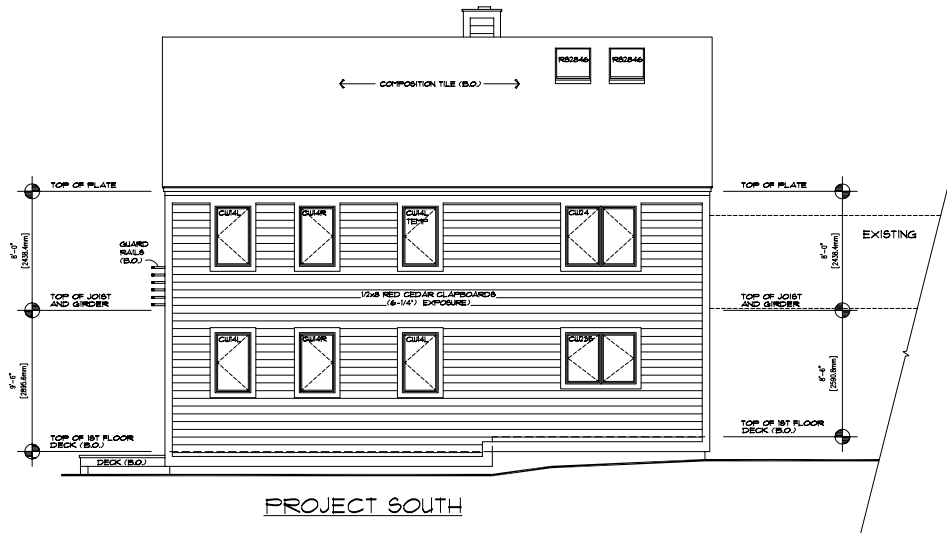

CHIMNEYS AND ALL STONE AND/OR BRICK WORK IS BY OTHERS (B.O.)
 FINISH GRADE TO BE DETERMINED AT JOB SITE. ALL GRADES TO PROVIDE PROPER DRAINAGE AWAY FROM FOUNDATION.
 ALL EXTERIOR DECKS, STEPS, RAILS AND SUPPORTS ARE BY OTHERS (B.O.) AND SHOULD MEET STATE AND LOCAL CODES
 ANY JOINING OF WINDOW UNITS (MILLING) IS TO BE DONE AT SITE BY OTHERS (B.O.)
 ALL DOORERS, COVERED ENTRIES AND SCREENED PORCHES ARE BY OTHERS (B.O.) UNLESS NOTED OTHERWISE.
 DETAILING AND ENGINEERING OF ALL / ANY RETAINING WALLS ARE THE RESPONSIBILITY OF THE OWNER/BUILDER.
 REFER TO COVER SHEET FOR MATERIALS TO BE PROVIDED BY OTHERS (B.O.)
 ALL CRICKETS ARE BY OTHERS (B.O.)

FIRST DRAW	
03/26/05	J.M.E.
REVISIONS	
03/30/05	GP
03/22/05	DR

COPYRIGHT T-Peg, Inc. © 2005

WISHANGER LODGE
 ELEVATIONS
 FRICKS

SCALE: 1/4" = 1'-0"
 EXISTING SCALE
 DIMENSIONS FROM BLUEPRINTS


TIMBERPEG
 The Artisans of Post & Beam

TIMBERPEG EAST, NC, CLAYBORO, VA
 TIMBERPEG SOUTH, NC, CLAYBORO, VA
 TIMBERPEG PACIFIC, NC, REVAO, VA
 COPYRIGHT © 2005 T-PEG, INC.


PROJ. NO.
 5

PROJ. NAME
 WISHANGER

PROJECT NO.
 5633

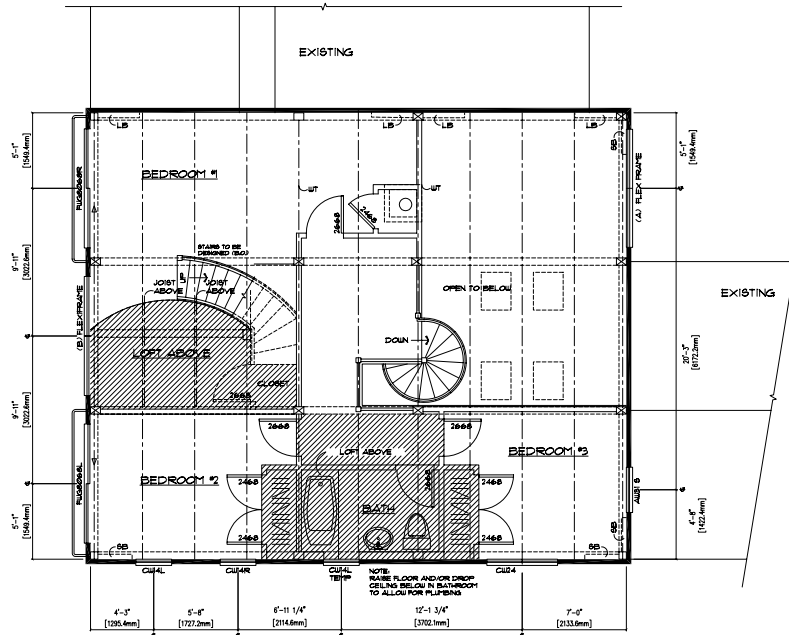

- LEGEND**
- (B.O.) INDICATES 'BY OTHERS'
 - OPEN AREA ABOVE
 - HEADROOM LINES
 - MAIN GIRDER, RIDGE BEAM, OR RAFTER ABOVE
 - CENTER LINES OF JOISTS OR RAFTERS ABOVE
 - TIMBERPEG POSTING
 - CONTINUOUS TIMBERPEG POSTING
 - SHORT DIAGONAL CORNER BRACE
 - LONG DIAGONAL CORNER BRACE
 - TIMBERPEG WALL (SEE DETAIL)
 - CONVENTIONAL WALL (B.O.)
 - (T.V.) = TO BE VERIFIED 'BY OTHERS'
 - 10 VOLT HARD-WIRED SMOKE DETECTOR WITH BATTERY BACK-UP, INTERCONNECTED

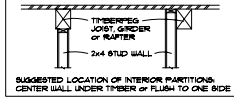


FINAL LOCATION OF ALL INTERIOR PARTITIONS TO BE DETERMINED AT SITE. ALL EXTERIOR DECKS, STAIRS, RAILS AND SUPPORTS ARE BY OTHERS (B.O.) AND SHOULD MEET STATE AND LOCAL CODES. ANY CONSTRUCTION BY OTHERS NOTED AS TO BE VERIFIED (T.V.) IS TO BE VERIFIED FOR ACCURACY BY THE OWNER AND/OR BUILDER. THE STAIR RISER AND TREAD DIMENSIONS ARE CALCULATED FROM THE TOP OF THE PLYWOOD DECK TO THE TOP OF THE SECOND FLOOR FINISHES. SEE DETAIL TO ADJUST FOR FLOOR FINISHES AS NEEDED. FIREPLACE AND/OR WOODSTOVE INSTALLATION IS TO COMPLY WITH ALL LOCAL, STATE AND NATIONAL FIRE SAFETY CODES AND REGULATIONS.

FIRST DRAW	
DESIGNER	J.E.
REVISIONS	
DESIGNER	ESP
DATE	02/02/05

COPYRIGHT T-Peg, Inc. © 2005

SECOND FLOOR PLAN

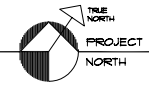

WISHANGER LODGE
SECOND FLOOR PLAN

SCALE: 1/4" = 1'-0"
DO NOT SCALE
FROM BLUEPRINTS

TIMBERPEG
The Artisans of Post & Beam


TIMBERPEG PARTS ARE FABRICATED IN THE U.S.A. FROM SELECTED LUMBER. TIMBERPEG PARTS ARE NOT TO BE USED IN CONTACT WITH OTHERS' MATERIALS WITHOUT TIMBERPEG'S WRITTEN PERMISSION. TIMBERPEG IS NOT RESPONSIBLE FOR ANY DAMAGE TO OTHERS' MATERIALS CAUSED BY THE USE OF TIMBERPEG PRODUCTS.

THIS DRAWING OR THE WORK THEREON IS THE PROPERTY OF T-Peg, Inc. IT IS TO BE USED ONLY FOR THE PROJECT AND SITE SPECIFICALLY IDENTIFIED HEREON. IT IS NOT TO BE REPRODUCED, COPIED, OR TRANSMITTED IN ANY FORM OR BY ANY MEANS, WITHOUT THE WRITTEN PERMISSION OF T-Peg, Inc. © 2005 T-Peg, Inc.


DISG. NO.
3

PROJ. NAME
WISHANGER

PROJECT NO.
5833

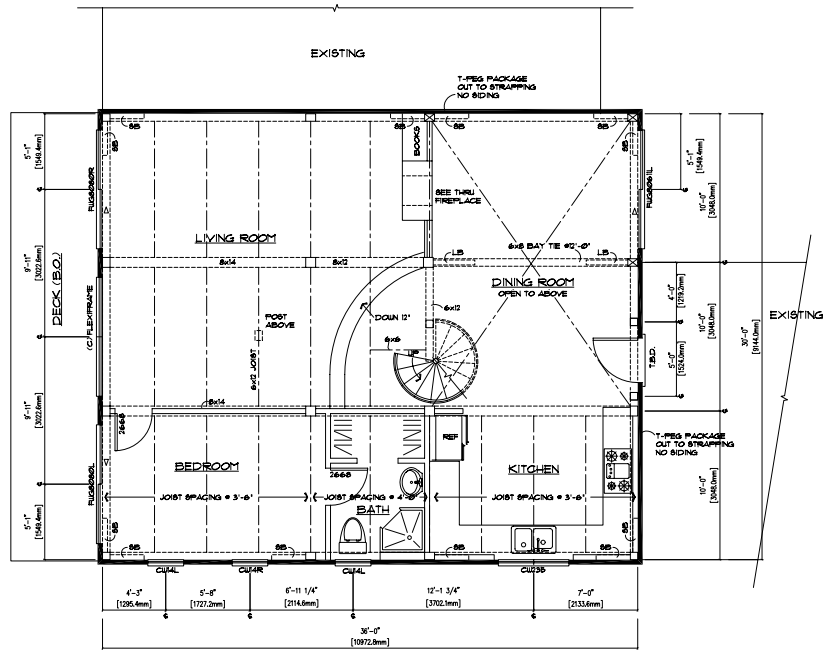

- LEGEND**
1. (B.O.) INDICATES 'BY OTHERS'
 2. OPEN AREA ABOVE
 3. HEADROOM LINES
 4. MAIN GARDER, RIDGE BEAM, OR FURLEN ABOVE
 5. CENTER LINES OF JOISTS OR RAFTERS ABOVE
 6. TIMBERPEG POSTING
 7. CONTINUOUS TIMBERPEG POSTING
 8. SHORT DIAGONAL CORNER BRACE
 9. LONG DIAGONAL CORNER BRACE
 10. TIMBERPEG WALL BR DETAIL
 11. CONVENTIONAL WALL (B.O.)
 12. (T.V.) TO BE VERIFIED 'BY OTHERS'
 13. 120 VOLT HARD-WIRED SMOKE DETECTOR WITH BATTERY BACK-UP, INTERCONNECTED

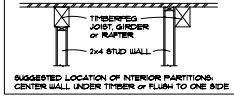


FINAL LOCATION OF ALL INTERIOR PARTITIONS TO BE DETERMINED AT SITE.
 ALL EXTERIOR DECKS, STEPS, WALLS AND SUPPORTS ARE BY OTHERS (B.O.) AND SHOULD MEET STATE AND LOCAL CODES.
 LOCATION AND ENGINEERING OF ANY RETAINING WALLS IS BY OTHERS (B.O.).
 ANY CONSTRUCTION BY OTHERS NOTED AS TO BE VERIFIED (T.V.), IS TO BE VERIFIED FOR ACCURACY BY THE OWNER AND/OR BUILDER.
 THE STAIR RISER AND TREAD DIMENSIONS ARE CALCULATED FROM THE TOP OF THE PLUTOOD DECK TO THE TOP OF THE SECOND FLOOR JOIST OR BUILDER TO ADJUST FOR FLOOR FINISHES AS NEEDED.
 FIREPLACE AND/OR WOODSTOVE INSTALLATION IS TO COMPLY WITH ALL LOCAL, STATE AND NATIONAL FIRE SAFETY CODES AND REGULATIONS.
 ALL DOORS, WALLS AND CEILINGS BETWEEN THE GARAGE AND LIVING SPACES ARE TO MEET ALL FIRE AND SAFETY CODE REGULATIONS.

FIRST DRAW	
02/26/05	JEL
REVISIONS	
03/30/05	GP
03/22/05	DR

COPYRIGHT T-Peg, INC. © 2005

FIRST FLOOR PLAN

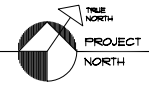

WISHANGER LODGE
 FIRST FLOOR PLAN
 P3009

SCALE 1/4" = 1'-0"
 DO NOT SCALE
 DIMENSIONS
 FROM BLUEPRINTS

TIMBERPEG
 The Artisans of Post & Beam

TIMBERPEG HAS THE HONOR OF BEING THE FIRST TO DEVELOP THE TIMBERPEG JOIST GIRDER OR RAFTER SYSTEM. THE SYSTEM IS PATENTED IN THE U.S. AND CANADA.

THIS DOCUMENT IS THE PROPERTY OF T-Peg, INC. IT IS TO BE USED ONLY FOR THE PROJECT AND SITE SPECIFICALLY IDENTIFIED HEREON. IT IS NOT TO BE REPRODUCED, COPIED, OR USED FOR ANY OTHER PROJECT WITHOUT THE WRITTEN PERMISSION OF T-Peg, INC. © 2005 T-Peg, INC.

DWG. NO.

2

PROJ. NAME
 WISHANGER

PROJECT NO.
 5833